






# STREET AMENITIES

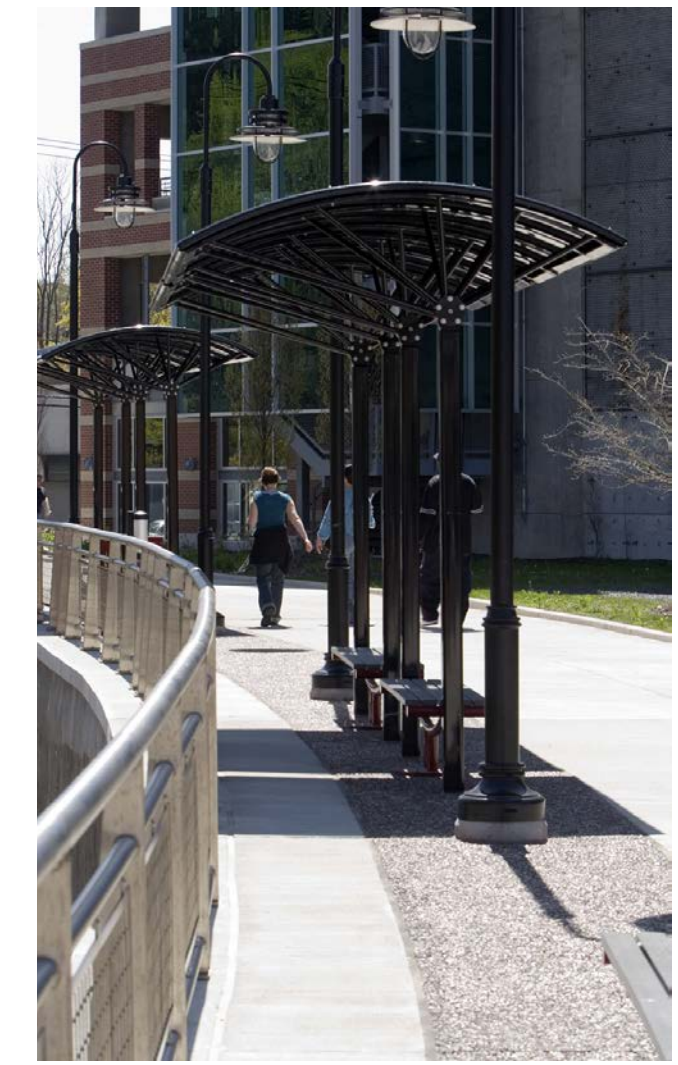

EXPOSED AGGREGATE IN THE AMENITY ZONE

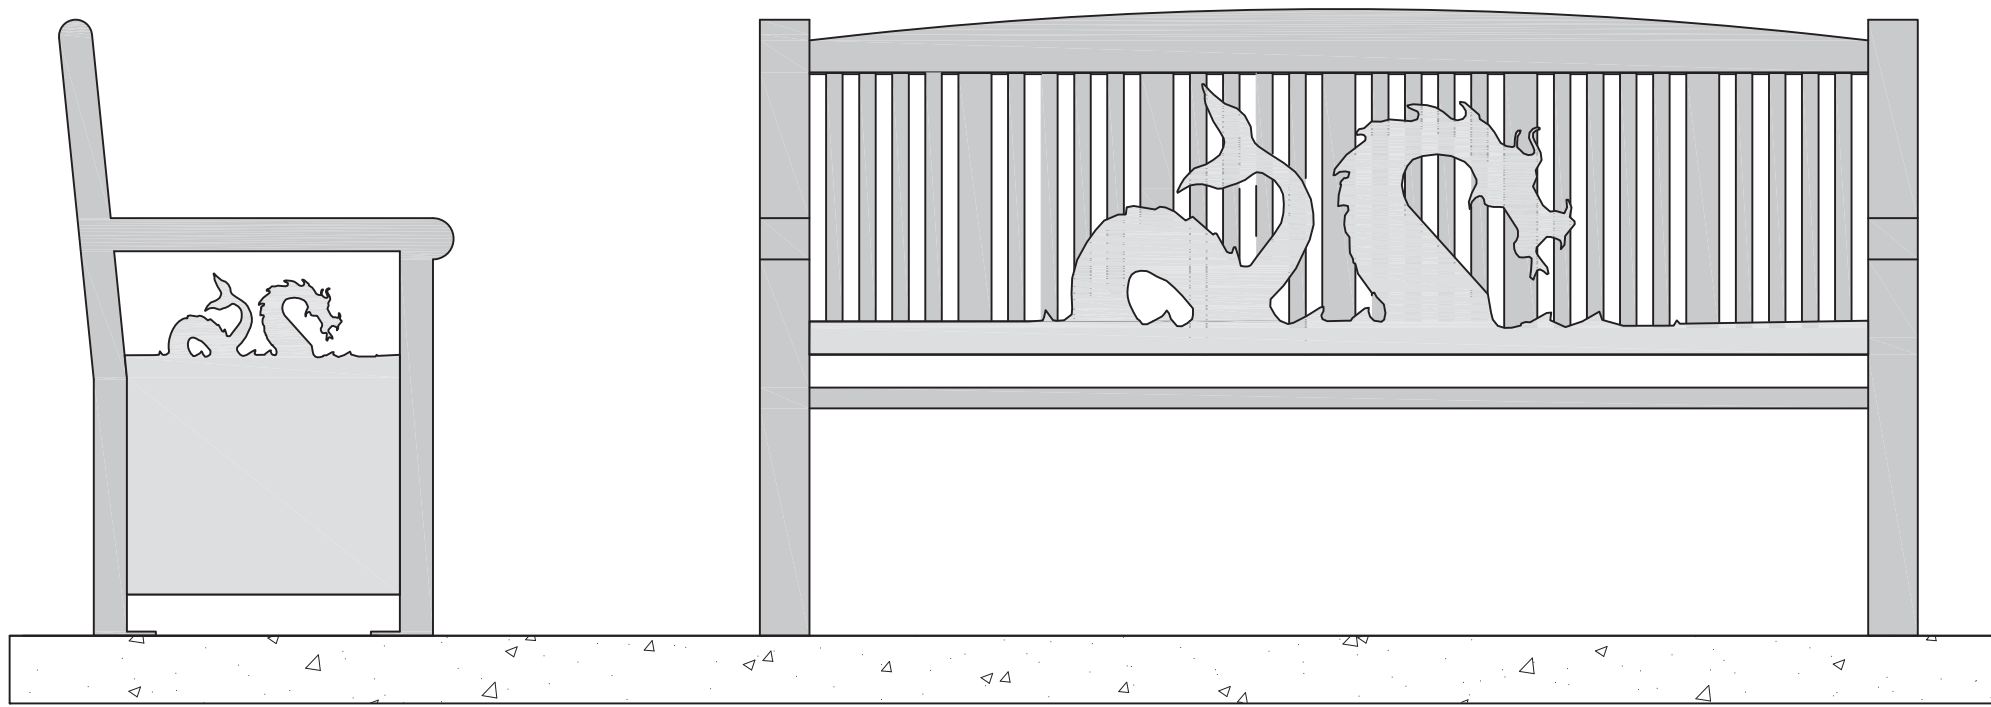

BENCHES - POTENTIAL CUSTOMIZED WITH VILLAGE LOGO

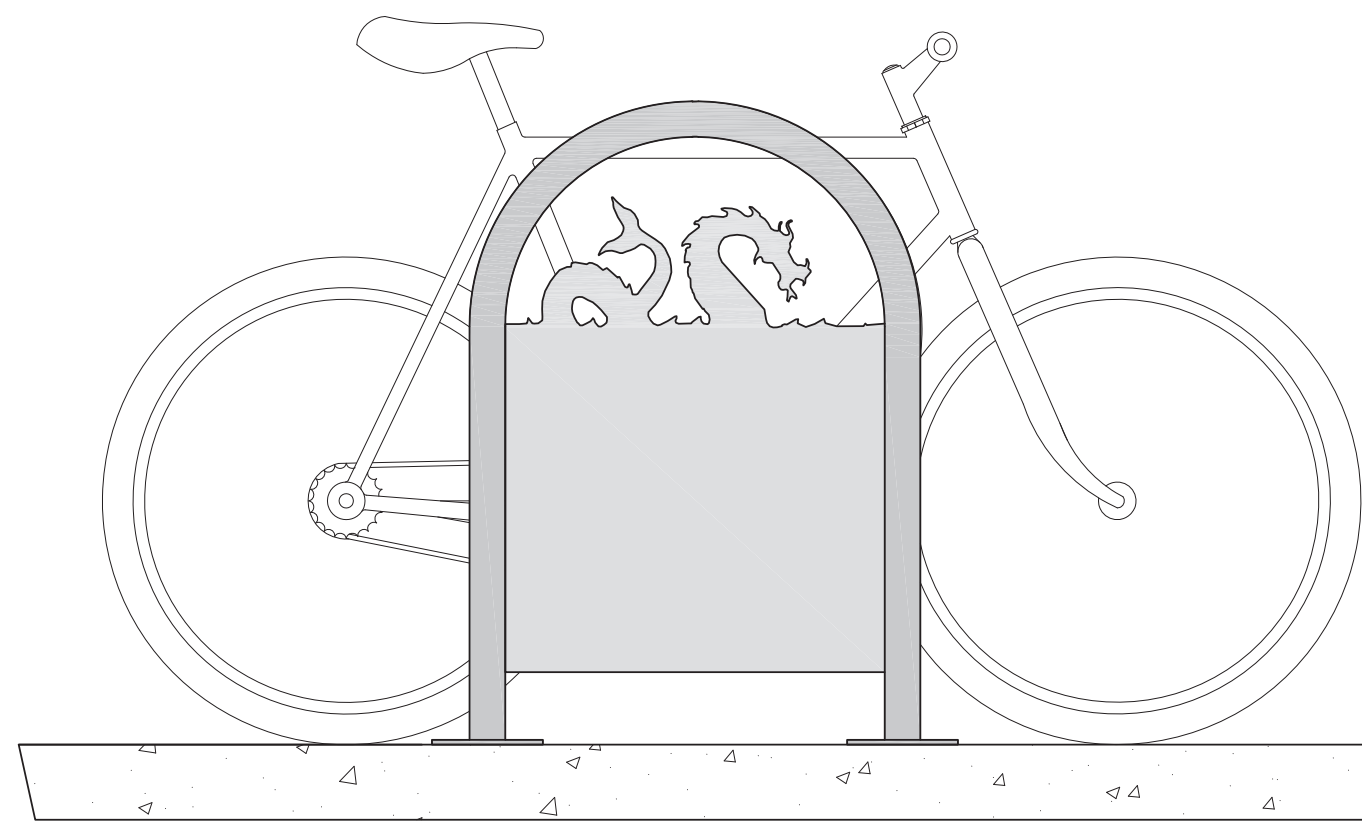

BIKE RACKS CUSTOMIZED WITH VILLAGE LOGO



TRASH RECEPTACLES



15' TO 20' LIGHT POLES WITH LED FIXTURES AND BANNER ARMS, FLOWER HANGERS AND FLAG HOLDER






PUBLIC MEETING  
DECEMBER 17, 2015

## DOWNTOWN STREETSCAPE ENHANCEMENT VILLAGE OF PERRY, NY





TYPICAL SECTIONS

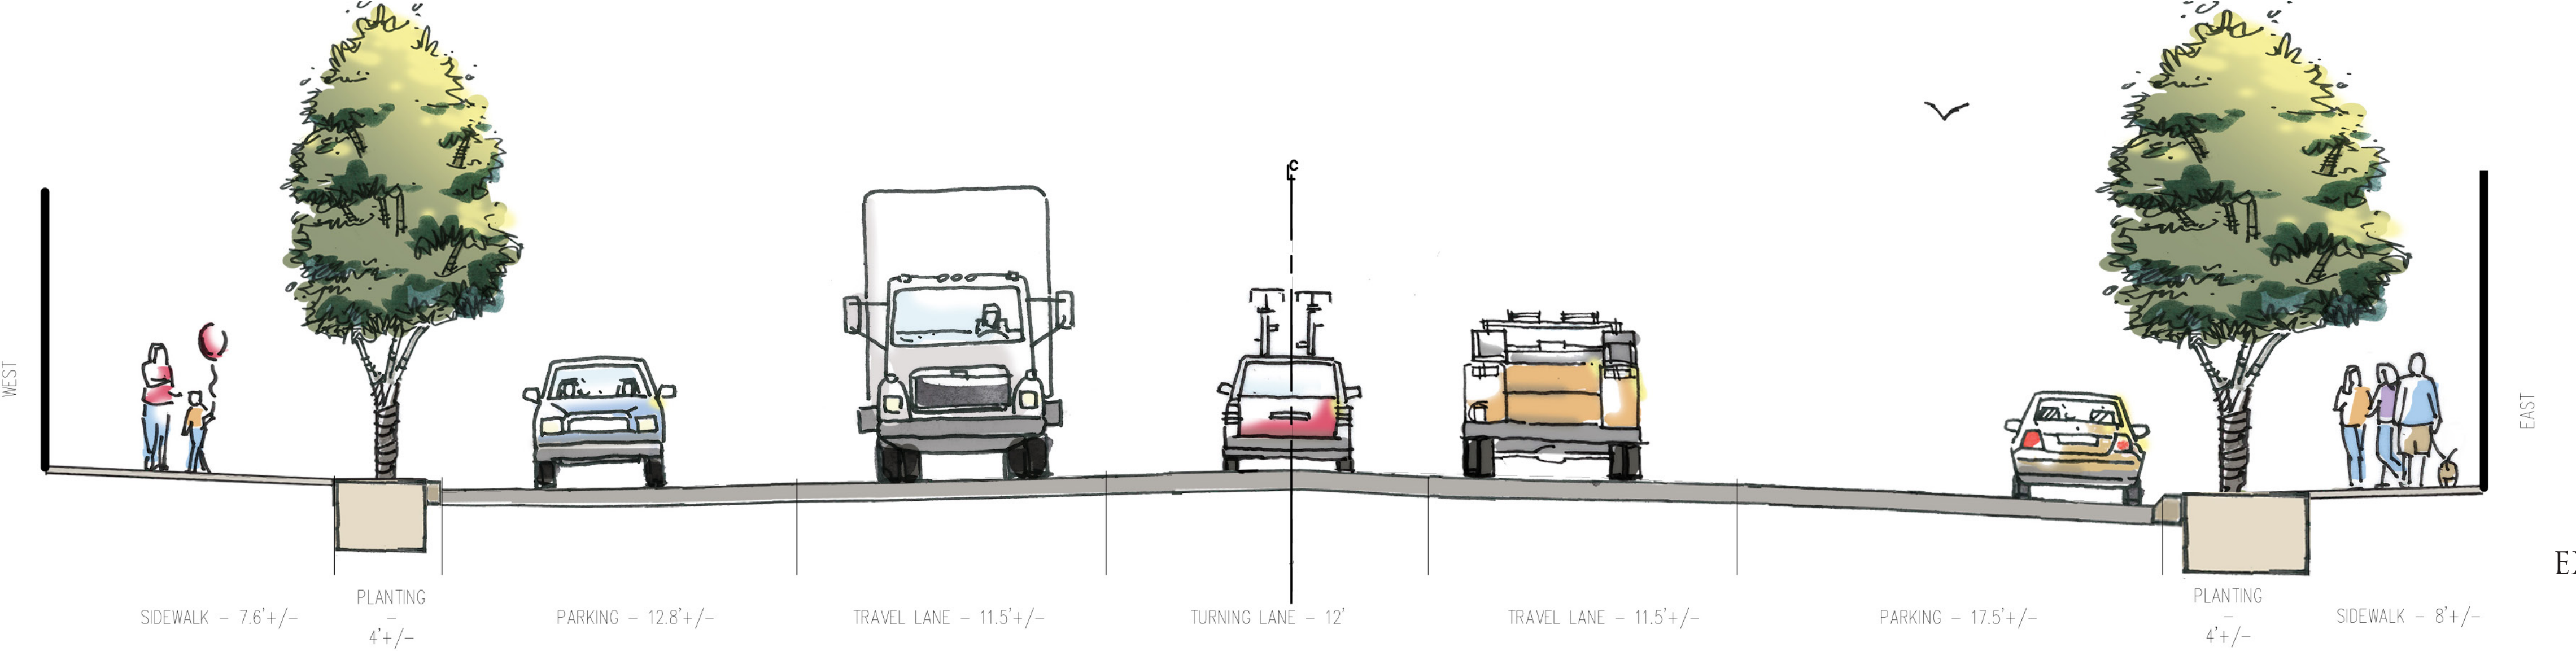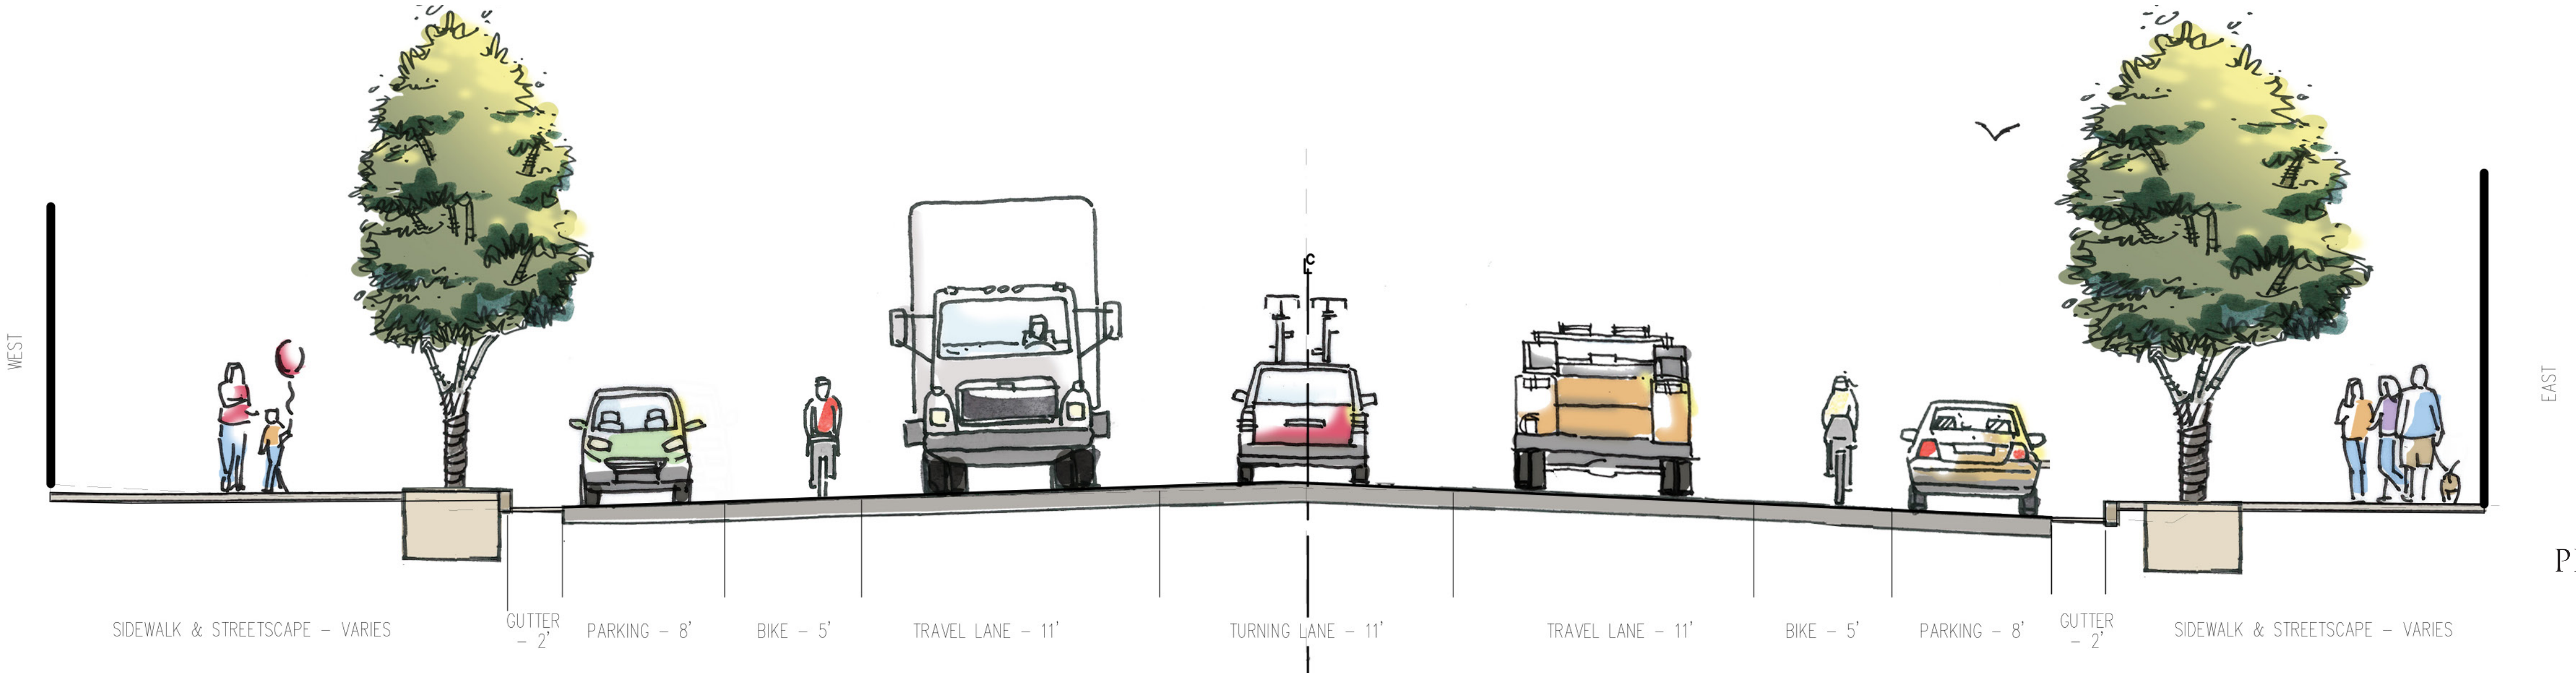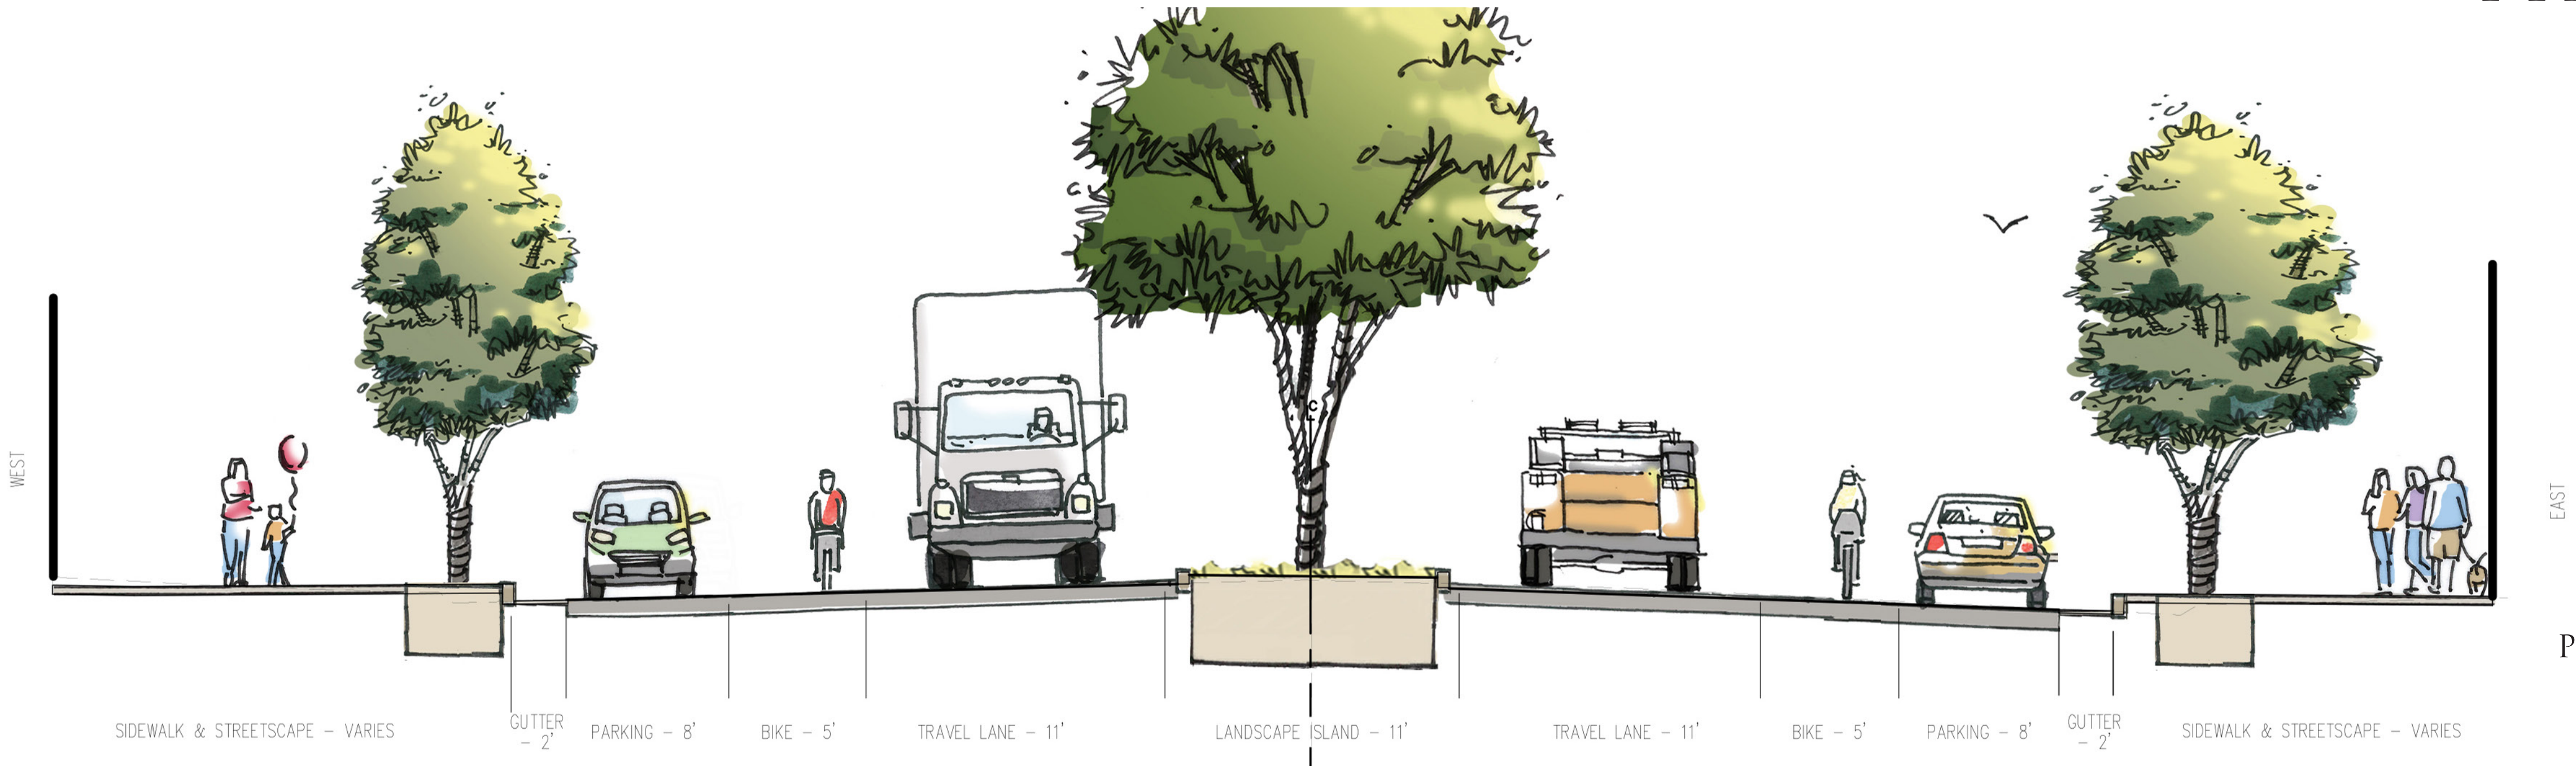

PUBLIC MEETING  
DECEMBER 17, 2015

DOWNTOWN STREETSCAPE ENHANCEMENT  
VILLAGE OF PERRY, NY





# MAIN STREET HISTORIC IMAGES



after 1869, prior to 1891 Looking south from in front of Masonic Temple



1906 or 1907 Main Street from Covington Street intersection



May 18, 1891



1907 Looking northeast from in front of 3 South Main



after 9/18/1902



1910 East side of Main Street, looking north



Enlargement of one of the Fountains



1903




early 1900s West side of South Main from corner of Dolbeer



early 1900s East side of Main looking south from Masonic Temple. An identical watering trough was located at the south end of the business district.

Two "drinking fountains" were installed in 1896. At the time of installation a vote was taken and 54 favored location of the fountains in the center of the street, while 18 preferred the side of the street.

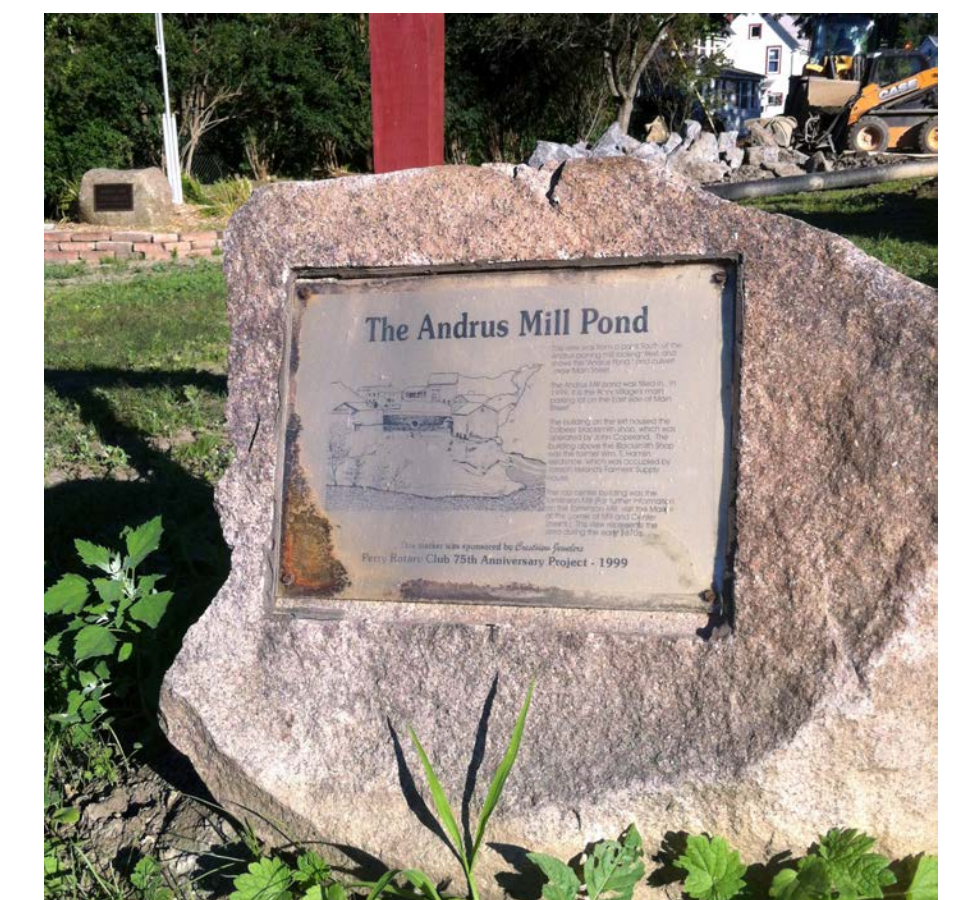

PUBLIC MEETING  
DECEMBER 17, 2015

## DOWNTOWN STREETSCAPE ENHANCEMENT VILLAGE OF PERRY, NY





# GATEWAY FEATURE HISORIC FOUNTAIN



CONCEPT OF REINSTALLED FOUNTAIN AS A GATEWAY FEATURE



One of the original fountains was found stockpiled at the Village DPW yard. It will be repainted and reinstalled as a gateway feature in the new north island in front of the Village Hall and Fire Station.



PUBLIC MEETING  
DECEMBER 17, 2015

## DOWNTOWN STREETScape ENHANCEMENT VILLAGE OF PERRY, NY

